



POZO DE REGISTRO	97		99		100		70		71		37
CARACTERÍSTICAS DE LA TUBERÍA	TUBERÍA DE PVC (D=6")						TUBERÍA DE PVC (D=8")				
PENDIENTES	8.88%		2.46%		17.21%		2.46%		1.88%		
COTA DE LA TUBERÍA	121.00	119.18	117.66	116.50	116.02	115.38	115.00	112.18	107.53	104.50	102.00
COTA DEL TERRENO	124.40	122.00	120.00	116.70	116.00	118.00	120.10	121.00	119.00	115.40	102.50
DISTANCIAS AL ORIGEN	0+000.000	0+020.524	0+037.571	0+050.700	0+070.146	0+096.045	0+111.700	0+128.109	0+155.131	0+172.700	0+287.000

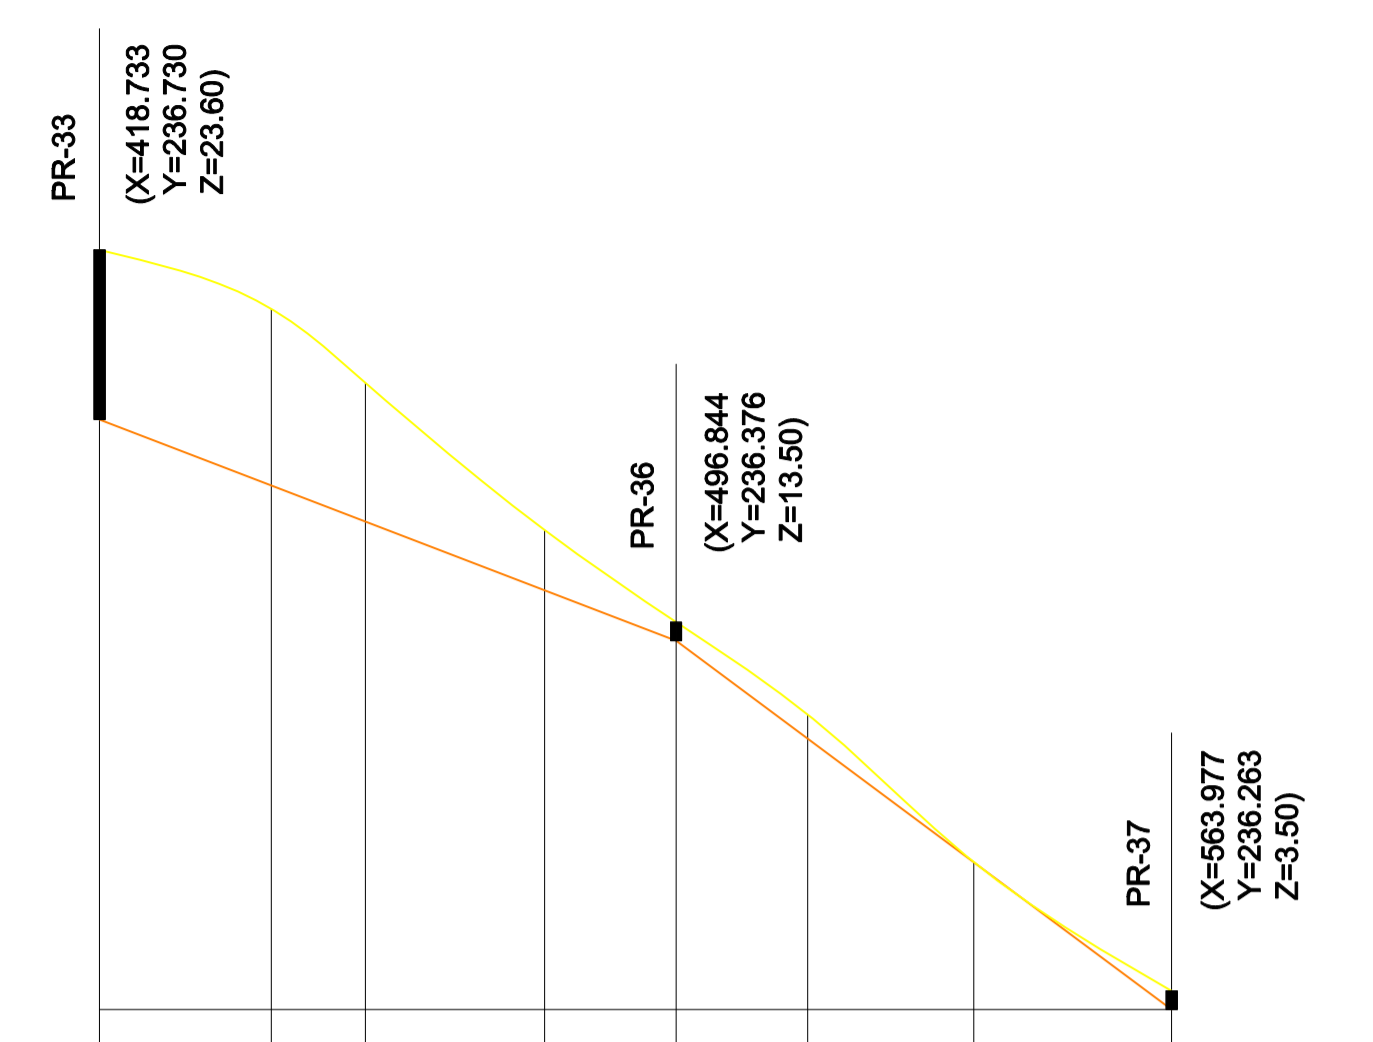

POZO DE REGISTRO	33		36		37
CARACTERÍSTICAS DE LA TUBERÍA	TUBERÍA DE PVC (D=6")				
PENDIENTES	7.67%			14.88%	
COTA DE LA TUBERÍA	118.00	116.21	115.23	113.34	102.00
COTA DEL TERRENO	122.60	121.00	119.00	115.00	102.50
DISTANCIAS AL ORIGEN	0+000.000	0+023.311	0+036.053	0+060.679	0+145.400

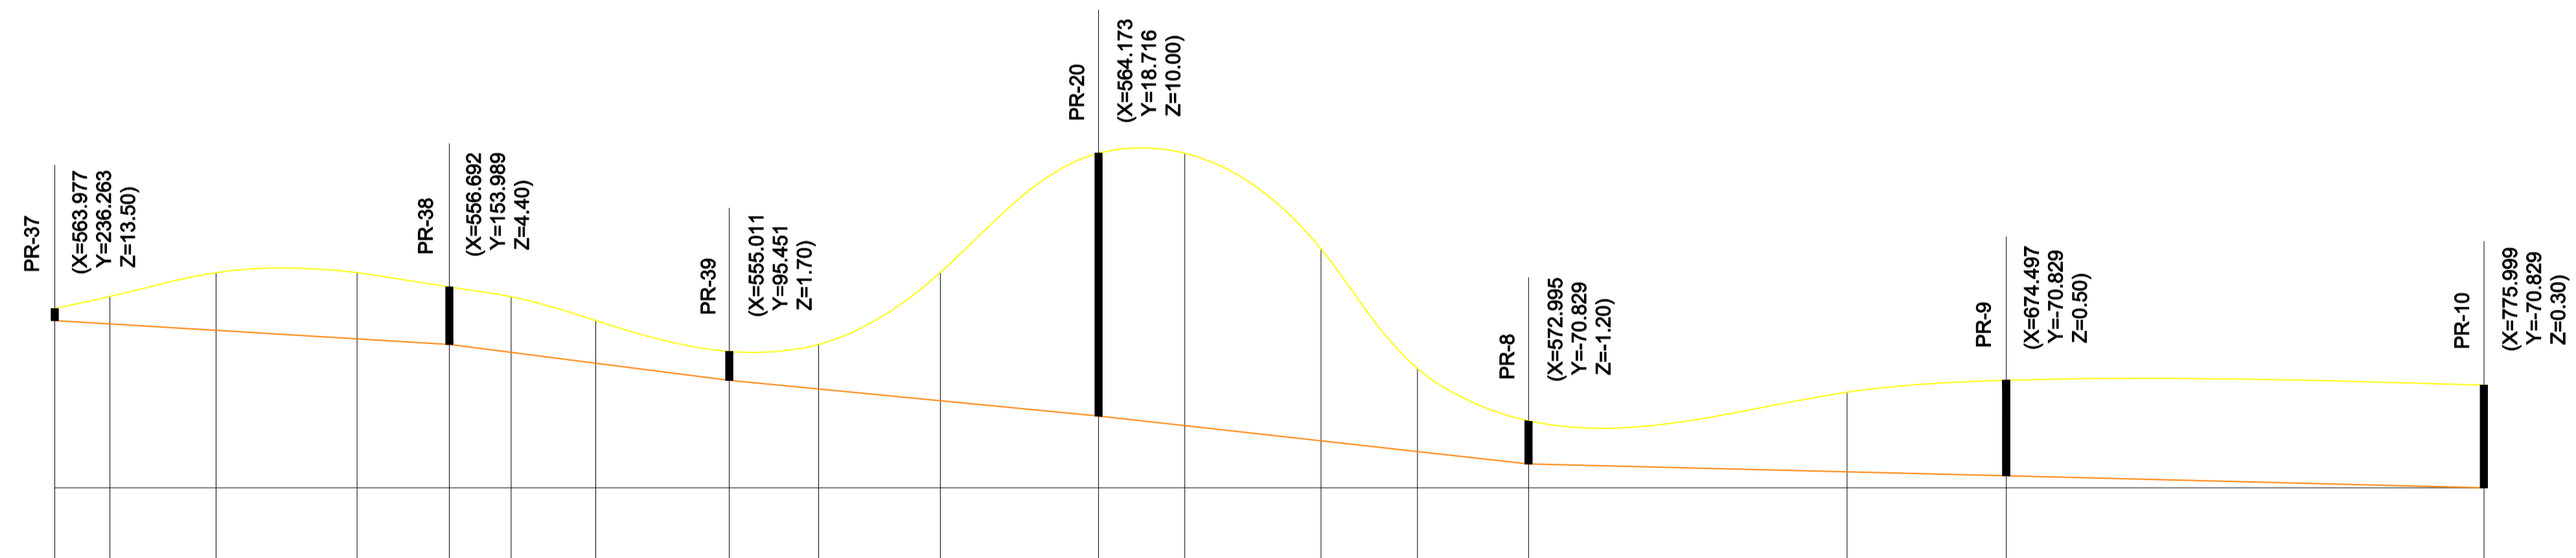

POZO DE REGISTRO	37			38			39			20			8			9			10
CARACTERÍSTICAS DE LA TUBERÍA	TUBERÍA DE PVC (D=8")									TUBERÍA DE PVC (D=10")									
PENDIENTES	1.21%			2.56%			1.94%			2.22%			0.50%			0.50%			
COTA DE LA TUBERÍA	102.00	101.86	101.59	101.23	101.00	100.67	100.21	99.50	99.14	98.64	98.00	97.60	96.97	96.52	96.00	95.67	95.50	95.00	
COTA DEL TERRENO	102.50	103.00	104.00	104.00	103.40	103.00	102.00	100.70	101.00	104.00	109.00	109.00	105.00	100.00	97.80	99.00	99.50	99.30	
DISTANCIAS AL ORIGEN	0+000.000	0+011.541	0+033.792	0+063.276	0+082.600	0+095.529	0+113.247	0+141.200	0+159.904	0+185.359	0+218.500	0+236.565	0+265.056	0+285.248	0+308.500	0+375.196	0+408.500	0+508.500	